

# Fixed Flat Thermal Rooflight Typical Installation Guide


## Double Glazed

### TECHNICAL

Manufactured to:

BS EN - 12150

BS EN - 1270

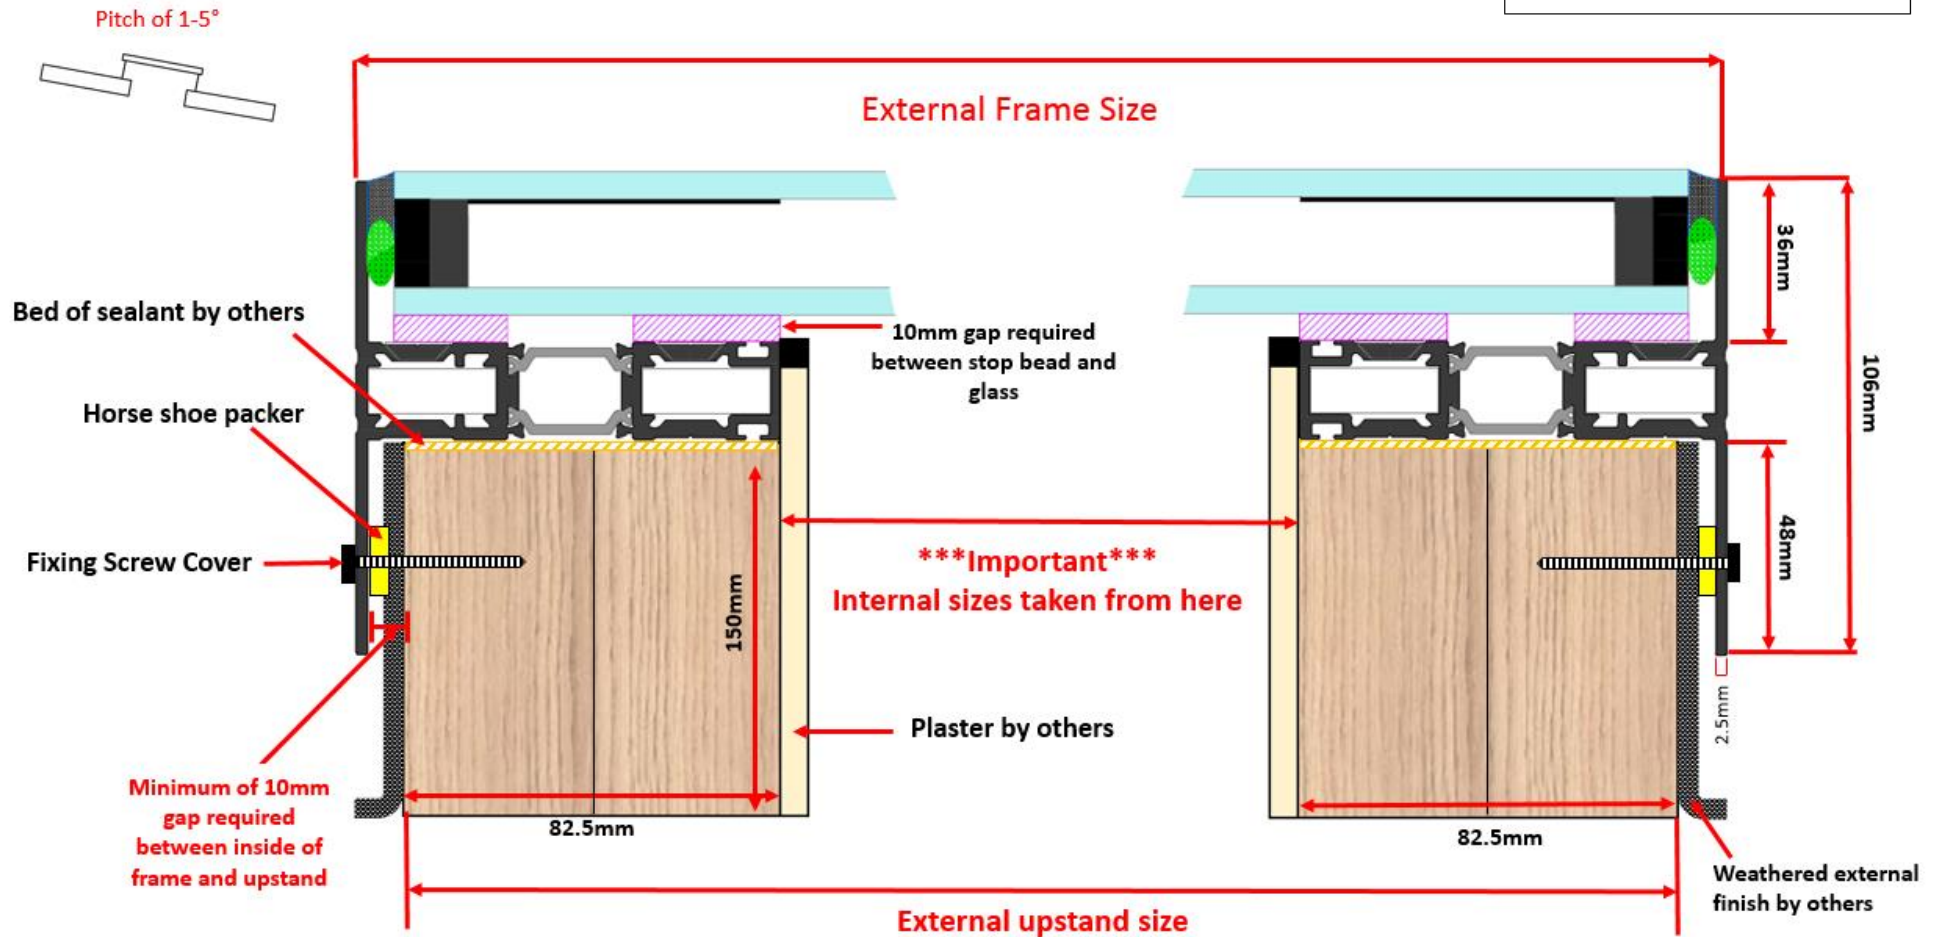

For illustrative purposes only

Please note it is the responsibility of the customer to ensure that all products purchased and used are compliant with Building Regulations.

